

TYPE

A1

essence

BY BLACKBURNE

DETAILS		MEASUREMENTS		LOCATION		NOTE
Beds	1	Internal Area	60m ²	Apartments Shown	215, 315, 415, 515	<div>For all similar apartment plans, the following variations apply:</div> <ul style="list-style-type: none">- Size of balcony or courtyard- Type and / or configuration of balustrade- Size and / or location of windows- Type, location and inclusion of screens
Baths	1	Balcony Area	19m ²	- Similar	216, 316, 416, 516	
Carbays	1	TOTAL LIVING AREA	79m ²	Levels	2-5	
Store	1			Aspect	Garden View	



essenceclaremont.com.au

DISCLAIMER: Variations from Strata Plan may apply. Furniture is indicative. Shape and configuration of balconies, doors, windows, condensers, screens and ducts may differ from those illustrated. Areas of apartment given are based on architectural measurements. This varies from strata area as it is a different method of measuring the apartment. Plans not to scale.


TYPE

A2

essence

BY BLACKBURNE

DETAILS		MEASUREMENTS		LOCATION		NOTE
Beds	1	Internal Area	59m ²	Apartments Shown	228, 328, 428, 528	For all similar apartment plans, the following variations apply: <ul style="list-style-type: none">- Size of balcony or courtyard- Type and / or configuration of balustrade- Size and / or location of windows- Type, location and inclusion of screens
Baths	1	Balcony Area	20m ²	Levels	2-5	
Carbays	1	TOTAL LIVING AREA	79m ²	Aspect	Garden View	
Store	1					

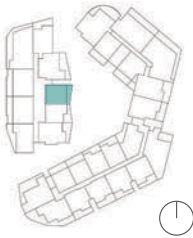

essenceclaremont.com.au

DISCLAIMER: Variations from Strata Plan may apply. Furniture is indicative. Shape and configuration of balconies, doors, windows, condensers, screens and ducts may differ from those illustrated. Areas of apartment given are based on architectural measurements. This varies from strata area as it is a different method of measuring the apartment. Plans not to scale.

0 4m

TYPE

A3

essence

BY BLACKBURNE

DETAILS		MEASUREMENTS		LOCATION		NOTE
Beds	1	Internal Area	65m ²	Apartments Shown	202, 302, 402, 502	<div>For all similar apartment plans, the following variations apply:</div> <ul style="list-style-type: none">- Size of balcony or courtyard- Type and / or configuration of balustrade- Size and / or location of windows- Type, location and inclusion of screens
Baths	1	Balcony Area	23m ²	Levels	2-5	
Carbays	1	TOTAL LIVING AREA	88m ²	Aspect	Garden View	
Store	1					



TYPE

A4

essence

BY BLACKBURNE

DETAILS		MEASUREMENTS		LOCATION		NOTE
Beds	1	Internal Area	68m ²	Apartments Shown	220, 320, 420, 520	For all similar apartment plans, the following variations apply: <ul style="list-style-type: none">- Size of balcony or courtyard- Type and / or configuration of balustrade- Size and / or location of windows- Type, location and inclusion of screens
Baths	1	Balcony Area	17m ²	Levels	2-5	
Carbays	1	TOTAL LIVING AREA	85m ²	Aspect	Garden View	
Store	1					



essenceclaremont.com.au

DISCLAIMER: Variations from Strata Plan may apply. Furniture is indicative. Shape and configuration of balconies, doors, windows, condensers, screens and ducts may differ from those illustrated. Areas of apartment given are based on architectural measurements. This varies from strata area as it is a different method of measuring the apartment. Plans not to scale.


TYPE

B1

essence

BY BLACKBURNE

DETAILS		MEASUREMENTS		LOCATION		NOTE
Beds	2	Internal Area	66m ²	Apartments Shown	217, 317, 417, 517	<div>For all similar apartment plans, the following variations apply:</div> <ul style="list-style-type: none">- Size of balcony or courtyard- Type and / or configuration of balustrade- Size and / or location of windows- Type, location and inclusion of screens
Baths	1	Balcony Area	15m ²	- Similar	218, 318, 418, 518	
Carbays	1	TOTAL LIVING AREA	81m ²			
Store	1			Levels	2-5	
				Aspect	Garden View	

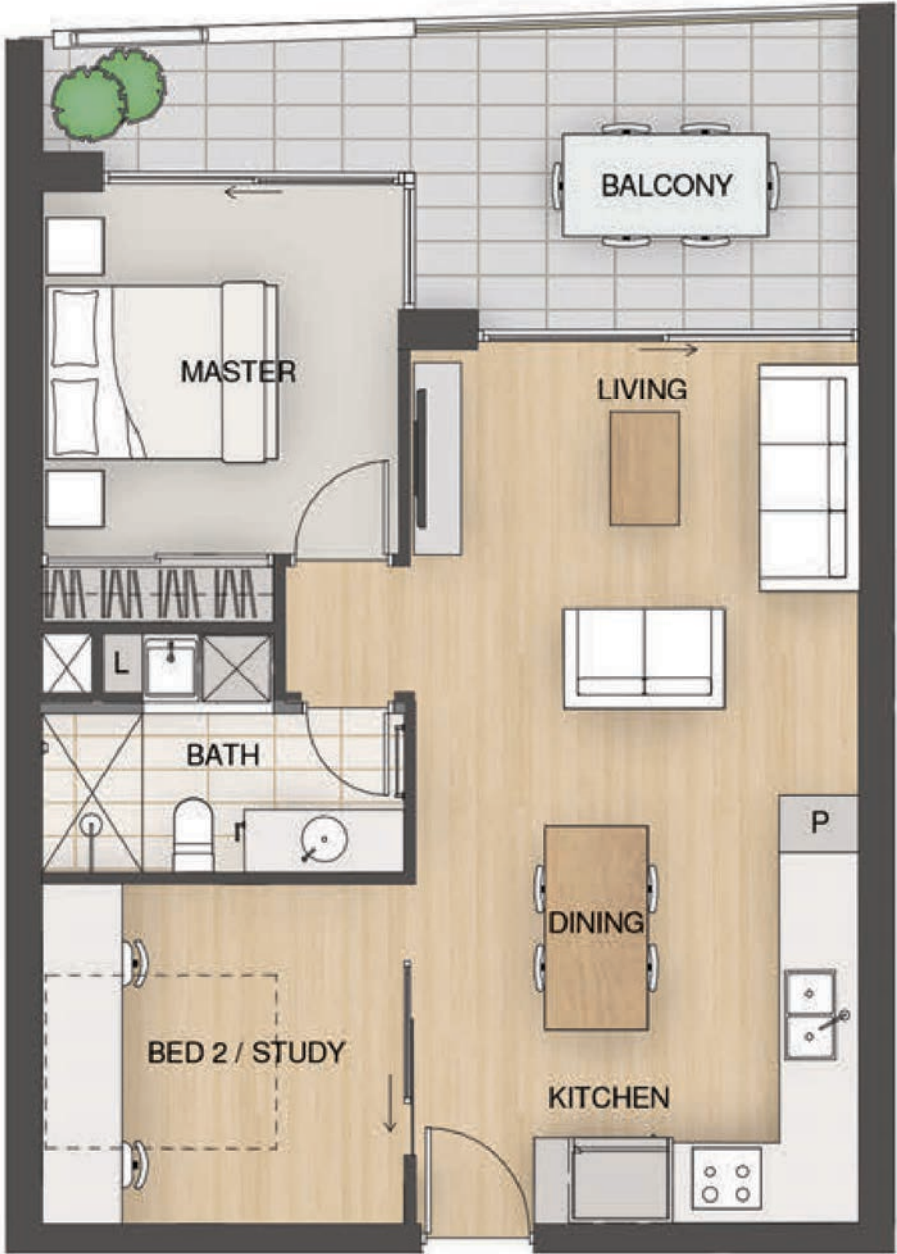

essenceclaremont.com.au

DISCLAIMER: Variations from Strata Plan may apply. Furniture is indicative. Shape and configuration of balconies, doors, windows, condensers, screens and ducts may differ from those illustrated. Areas of apartment given are based on architectural measurements. This varies from strata area as it is a different method of measuring the apartment. Plans not to scale.


TYPE

B2


essence

BY BLACKBURNE

DETAILS		MEASUREMENTS		LOCATION		NOTE
Beds	2	Internal Area	70m ²	Apartments Shown	201, 301, 401, 501	For all similar apartment plans, the following variations apply: <ul style="list-style-type: none">- Size of balcony or courtyard- Type and / or configuration of balustrade- Size and / or location of windows- Type, location and inclusion of screens
Baths	1	Balcony Area	21m ²	Levels	2-5	
Carbays	1	TOTAL LIVING AREA	91m ²	Aspect	Garden View	
Store	1					

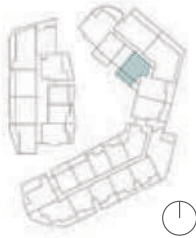

essence
BY BLACKBURNE


DETAILS		MEASUREMENTS		LOCATION		NOTE	
Beds	2	Internal Area	71m ²	Apartments Shown	312, 412, 512		
Baths	1	Balcony Area	21m ²	- Similar	212		
Carbays	1	TOTAL LIVING AREA	92m ²	- Mirrored	311, 411, 511		
Store	1			- Similar + Mirrored	211		
				Levels	2-5		
				Aspect	South East		



essence

BY BLACKBURNE

DETAILS		MEASUREMENTS		LOCATION		NOTE	
Beds	2	Internal Area	78m ²	Apartments Shown	310, 410, 510	<div></div> <div>For all similar apartment plans, the following variations apply:</div> <ul style="list-style-type: none">- Size of balcony or courtyard- Type and / or configuration of balustrade- Size and / or location of windows- Type, location and inclusion of screens	
Baths	2	Balcony Area	16m ²	- Similar	210		
Carbays	1	TOTAL LIVING AREA	94m ²	- Mirrored	309, 409, 509		
Store	1			- Similar + Mirrored	209		
				Levels	2-5		
				Aspect	South East		

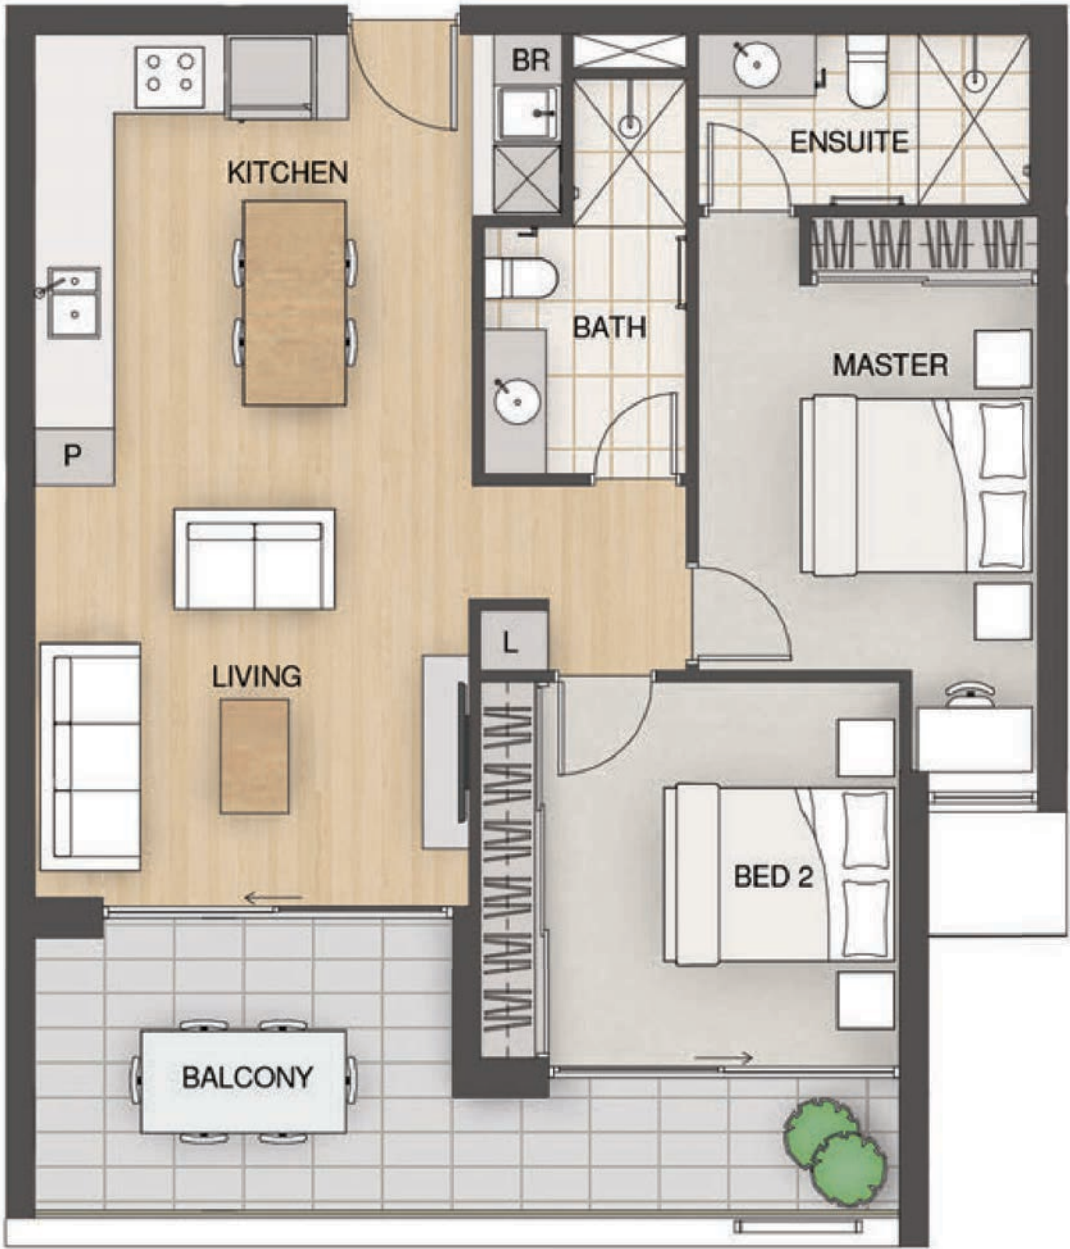


TYPE

C2

essence

BY BLACKBURNE

DETAILS		MEASUREMENTS		LOCATION		NOTE
Beds	2	Internal Area	85m ²	Apartments Shown	221, 321, 421, 521	<div></div> <div>For all similar apartment plans, the following variations apply:</div> <ul style="list-style-type: none">- Size of balcony or courtyard- Type and / or configuration of balustrade- Size and / or location of windows- Type, location and inclusion of screens
Baths	2	Balcony Area	21m ²	Levels	2-5	
Carbays	1	TOTAL LIVING AREA	106m ²	Aspect	Garden View	
Store	1					



essenceclaremont.com.au

DISCLAIMER: Variations from Strata Plan may apply. Furniture is indicative. Shape and configuration of balconies, doors, windows, condensers, screens and ducts may differ from those illustrated. Areas of apartment given are based on architectural measurements. This varies from strata area as it is a different method of measuring the apartment. Plans not to scale.

essence

BY BLACKBURNE


DETAILS		MEASUREMENTS		LOCATION		NOTE
Beds	2	Internal Area	87m ²	Apartments Shown	219, 319, 419, 519	For all similar apartment plans, the following variations apply: <ul style="list-style-type: none">- Size of balcony or courtyard- Type and / or configuration of balustrade- Size and / or location of windows- Type, location and inclusion of screens
Baths	2	Balcony Area	19m ²	Levels	2-5	
Carbays	1	TOTAL LIVING AREA	106m ²	Aspect	Garden View	
Store	1					



essence

BY BLACKBURNE

DETAILS		MEASUREMENTS		LOCATION		NOTE
Beds	2	Internal Area	86m ²	Apartments Shown	226	For all similar apartment plans, the following variations apply: <ul style="list-style-type: none">- Size of balcony or courtyard- Type and / or configuration of balustrade- Size and / or location of windows- Type, location and inclusion of screens
Baths	2	Balcony Area	21m ²	- Similar	126, 326, 426, 526	
Carbays	1	TOTAL LIVING AREA	107m ²	Levels	1-5	
Store	1			Aspect	North	

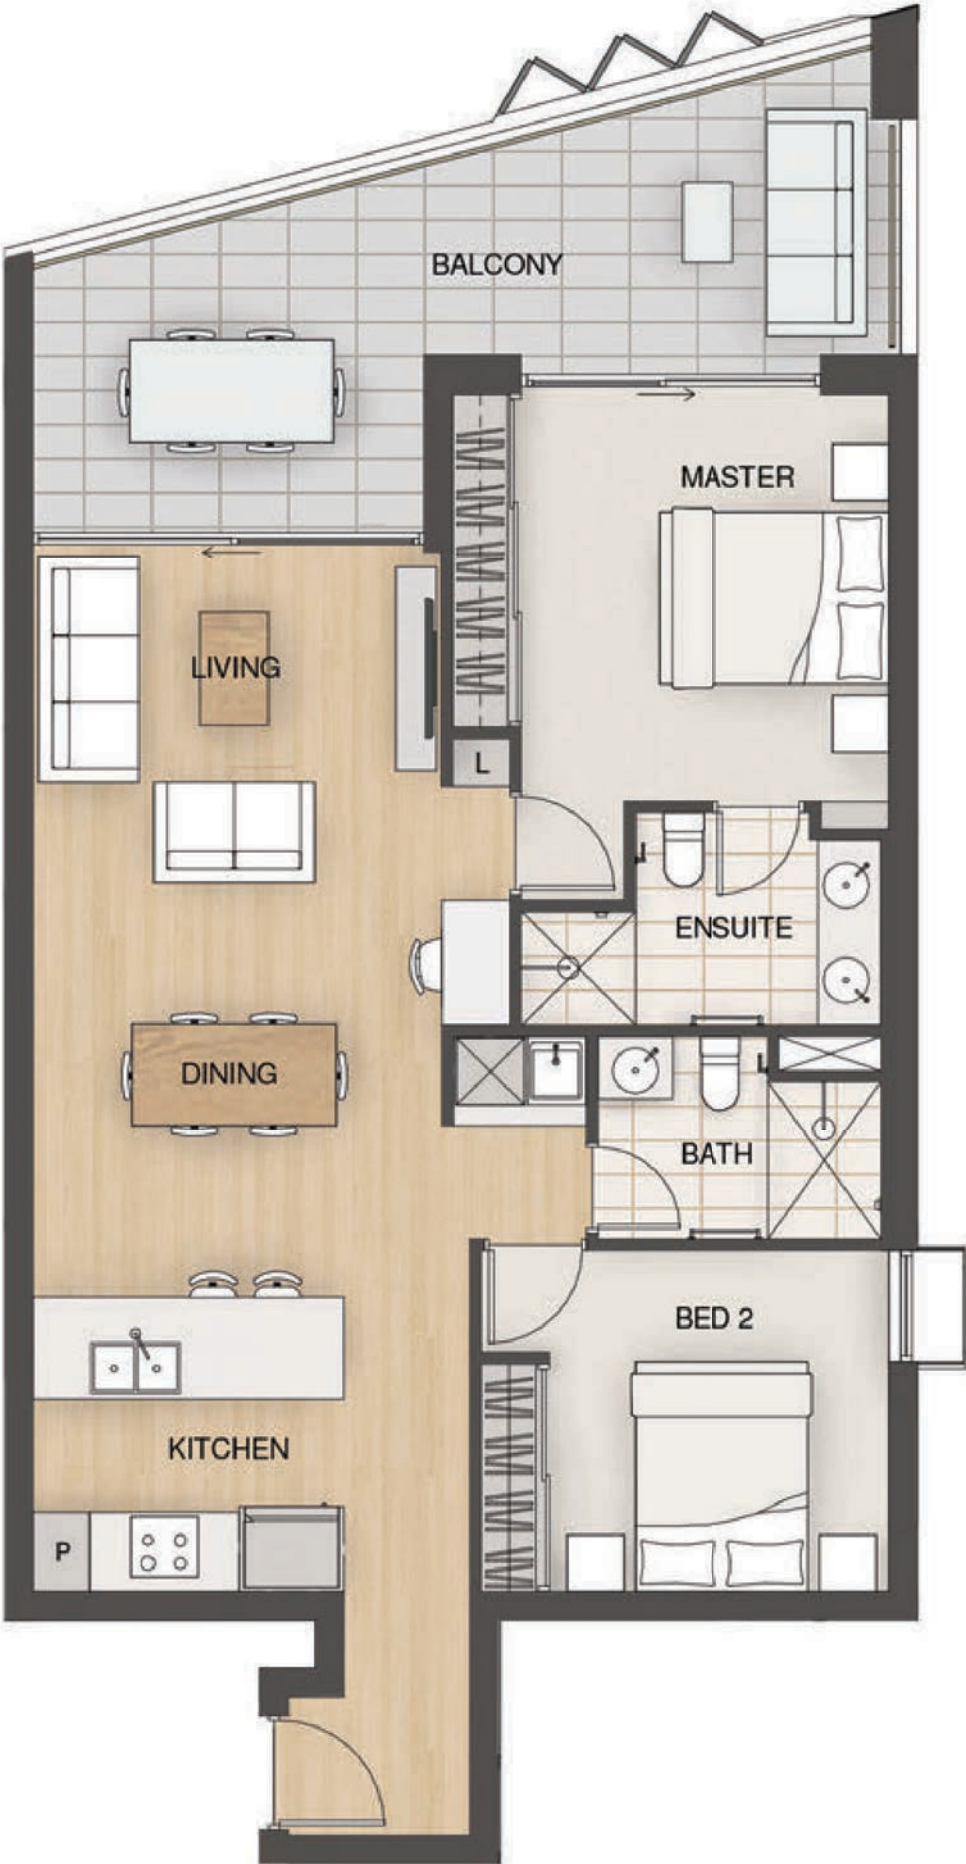

essence


BY BLACKBURNE

DETAILS		MEASUREMENTS		LOCATION		NOTE
Beds	2	Internal Area	86m ²	Apartments Shown	322, 422, 522	<div>For all similar apartment plans, the following variations apply:</div> <ul style="list-style-type: none">- Size of balcony or courtyard- Type and / or configuration of balustrade- Size and / or location of windows- Type, location and inclusion of screens
Baths	2	Balcony Area	23m ²	- Similar	122, 222	
Carbays	1 or 2T	TOTAL LIVING AREA	109m ²	Levels	1-5	
Store	1			Aspect	West	



C6

essence

DETAILS		MEASUREMENTS		LOCATION			NOTE
Beds	2	Internal Area	91m ²	Apartments Shown	327, 427, 527		For all similar apartment plans, the following variations apply: <ul style="list-style-type: none">- Size of balcony or courtyard- Type and /or configuration of balustrade- Size and /or location of windows- Type, location and inclusion of screens
Baths	2	Balcony Area	30m ²	- Similar	227		
Carbays	1 or 2T	TOTAL LIVING AREA	121m ²				
Store	1			Levels	2-5		
				Aspect	Garden View		





essenceclaremont.com.au

essence


BY BLACKBURNE

DETAILS		MEASUREMENTS		LOCATION		NOTE
Beds	2	Internal Area	93m ²	Apartment Shown	G01	For all similar apartment plans, the following variations apply: <ul style="list-style-type: none">- Size of balcony or courtyard- Type and / or configuration of balustrade- Size and / or location of windows- Type, location and inclusion of screens
Baths	2	Balcony Area	48m ²			
Carbays	1	TOTAL LIVING AREA	141m ²	Levels	Upper Ground	
Store	1			Aspect	Park View	

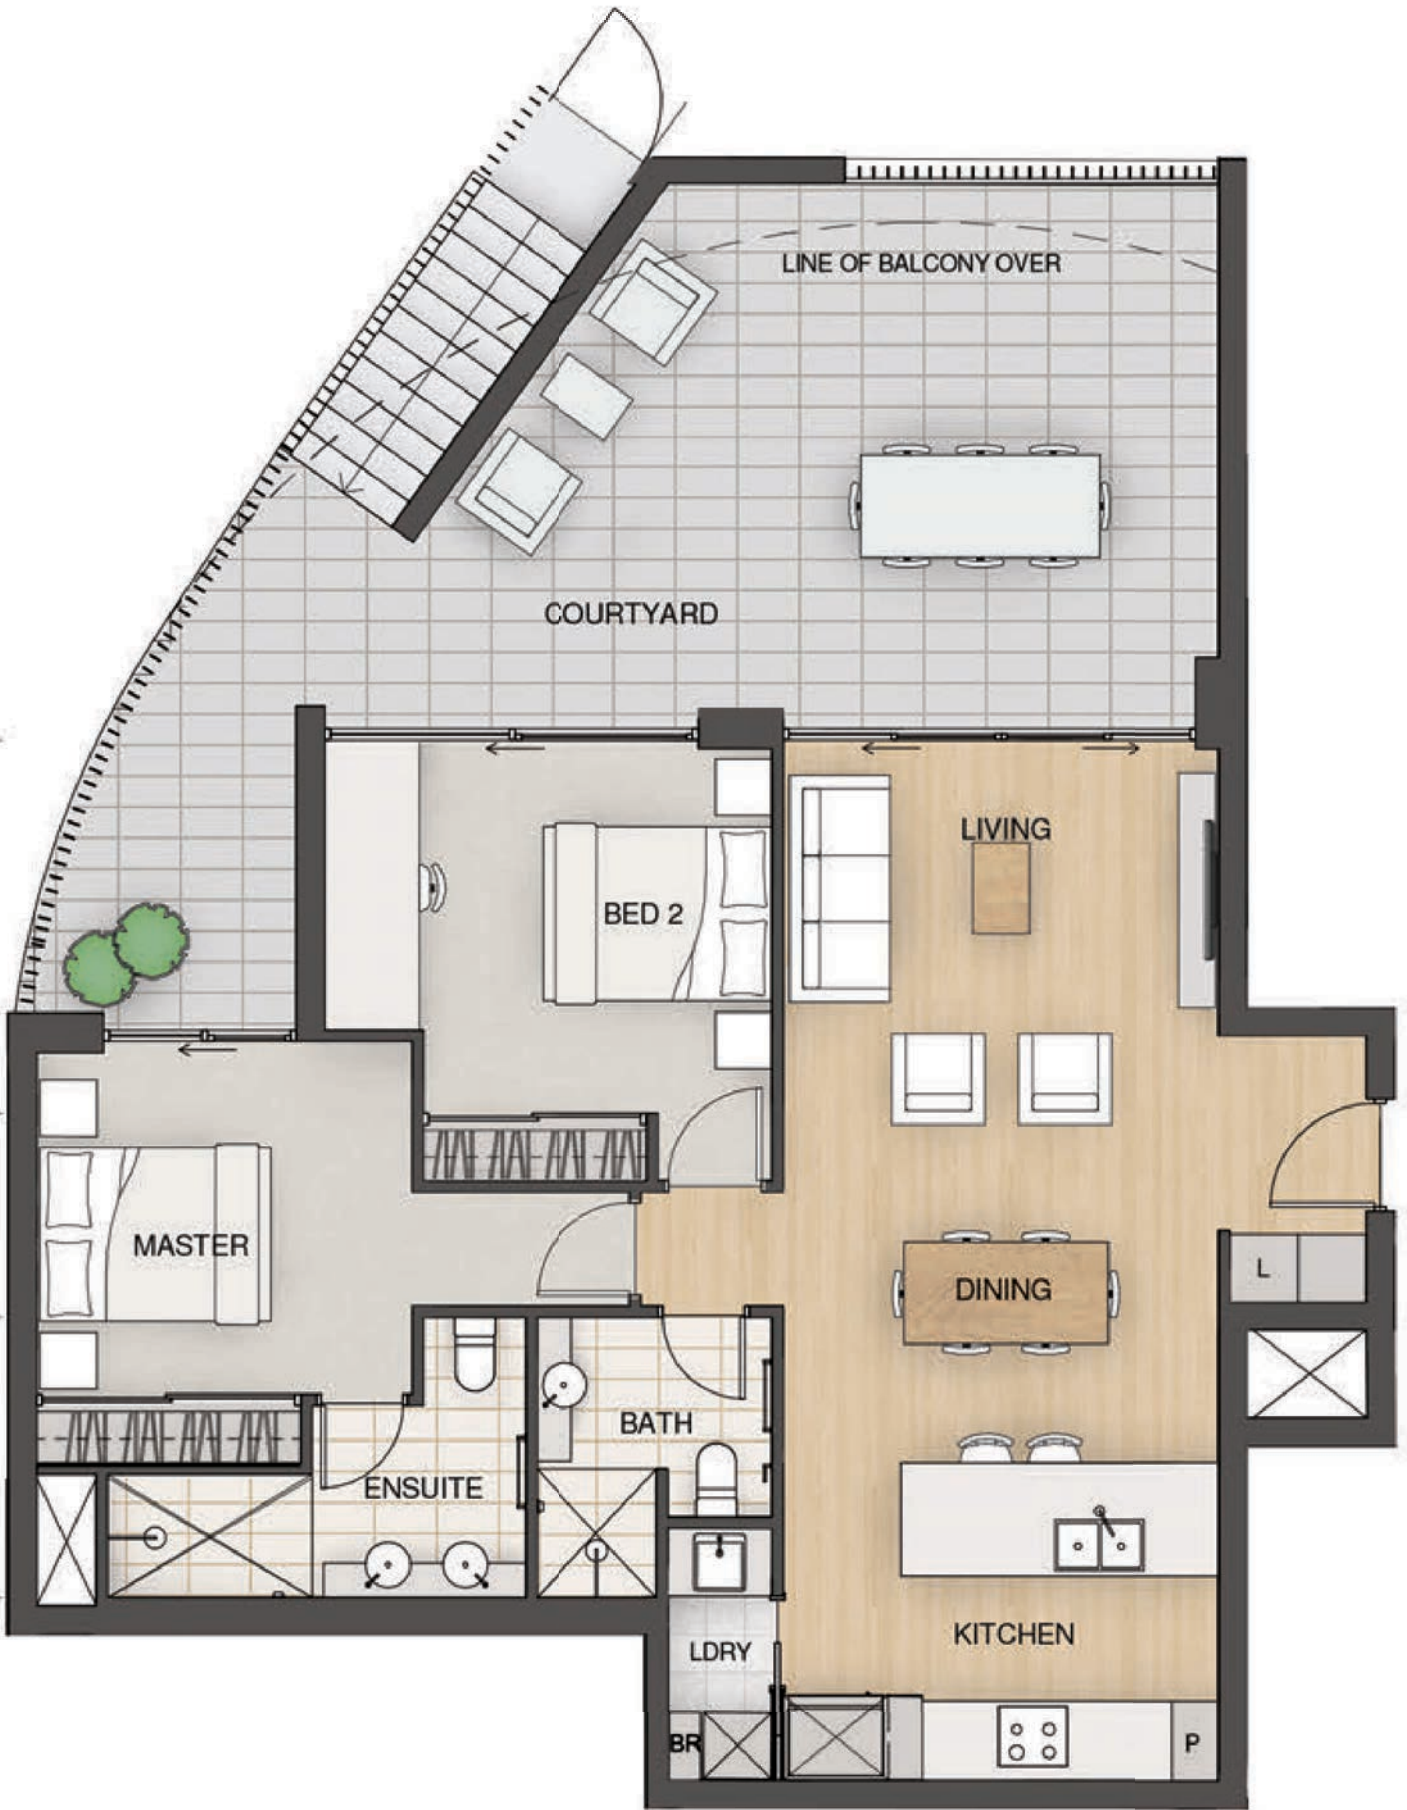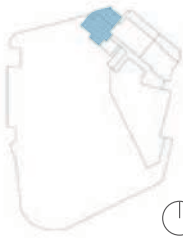


essence

BY BLACKBURNE

DETAILS		MEASUREMENTS		LOCATION			NOTE
Beds	2	Internal Area	91m ²	Apartments Shown	324, 424, 524		For all similar apartment plans, the following variations apply: <ul style="list-style-type: none">- Size of balcony or courtyard- Type and / or configuration of balustrade- Size and / or location of windows- Type, location and inclusion of screens
Baths	2	Balcony Area	27m ²	- Similar	224, 223,		
Carbays	2 or 2T	TOTAL LIVING AREA	118m ²		323, 423, 523		
Store	1			Levels	2-5		
				Aspect	West		



DETAILS		MEASUREMENTS		LOCATION		NOTE
Beds	2	Internal Area	93m ²	Apartments Shown	313, 413, 513	For all similar apartment plans, the following variations apply: <ul style="list-style-type: none">- Size of balcony or courtyard- Type and / or configuration of balustrade- Size and / or location of windows- Type, location and inclusion of screens
Baths	2	Balcony Area	53m ²	- Similar	113, 213	
Carbays	2 or 2T	TOTAL LIVING AREA	146m ²	Levels	1-5	
Store	1			Aspect	South East	

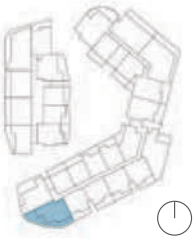

TYPE

C10

essence
BY BLACKBURNE

DETAILS		MEASUREMENTS		LOCATION		NOTE
Beds	2	Internal Area	94m ²	Apartments Shown	207, 407	For all similar apartment plans, the following variations apply: <ul style="list-style-type: none">- Size of balcony or courtyard- Type and / or configuration of balustrade- Size and / or location of windows- Type, location and inclusion of screens
Baths	2	Balcony Area	24m ²	- Similar	107, 307, 507	
Carbays	2 or 2T	TOTAL LIVING AREA	118m ²			
Store	1			Levels	1-5	
				Aspect	East	



essenceclaremont.com.au

DISCLAIMER: Variations from Strata Plan may apply. Furniture is indicative. Shape and configuration of balconies, doors, windows, condensers, screens and ducts may differ from those illustrated. Areas of apartment given are based on architectural measurements. This varies from strata area as it is a different method of measuring the apartment. Plans not to scale.




TYPE

C11

essence

BY BLACKBURNE

DETAILS		MEASUREMENTS		LOCATION		NOTE
Beds	2	Internal Area	101m ²	Apartments Shown	214, 414	For all similar apartment plans, the following variations apply: <ul style="list-style-type: none">- Size of balcony or courtyard- Type and / or configuration of balustrade- Size and / or location of windows- Type, location and inclusion of screens
Baths	2	Balcony Area	42m ²	- Similar	314, 514	
Carbays	2	TOTAL LIVING AREA	143m ²			
Store	1			Levels	2-5	
				Aspect	North West	

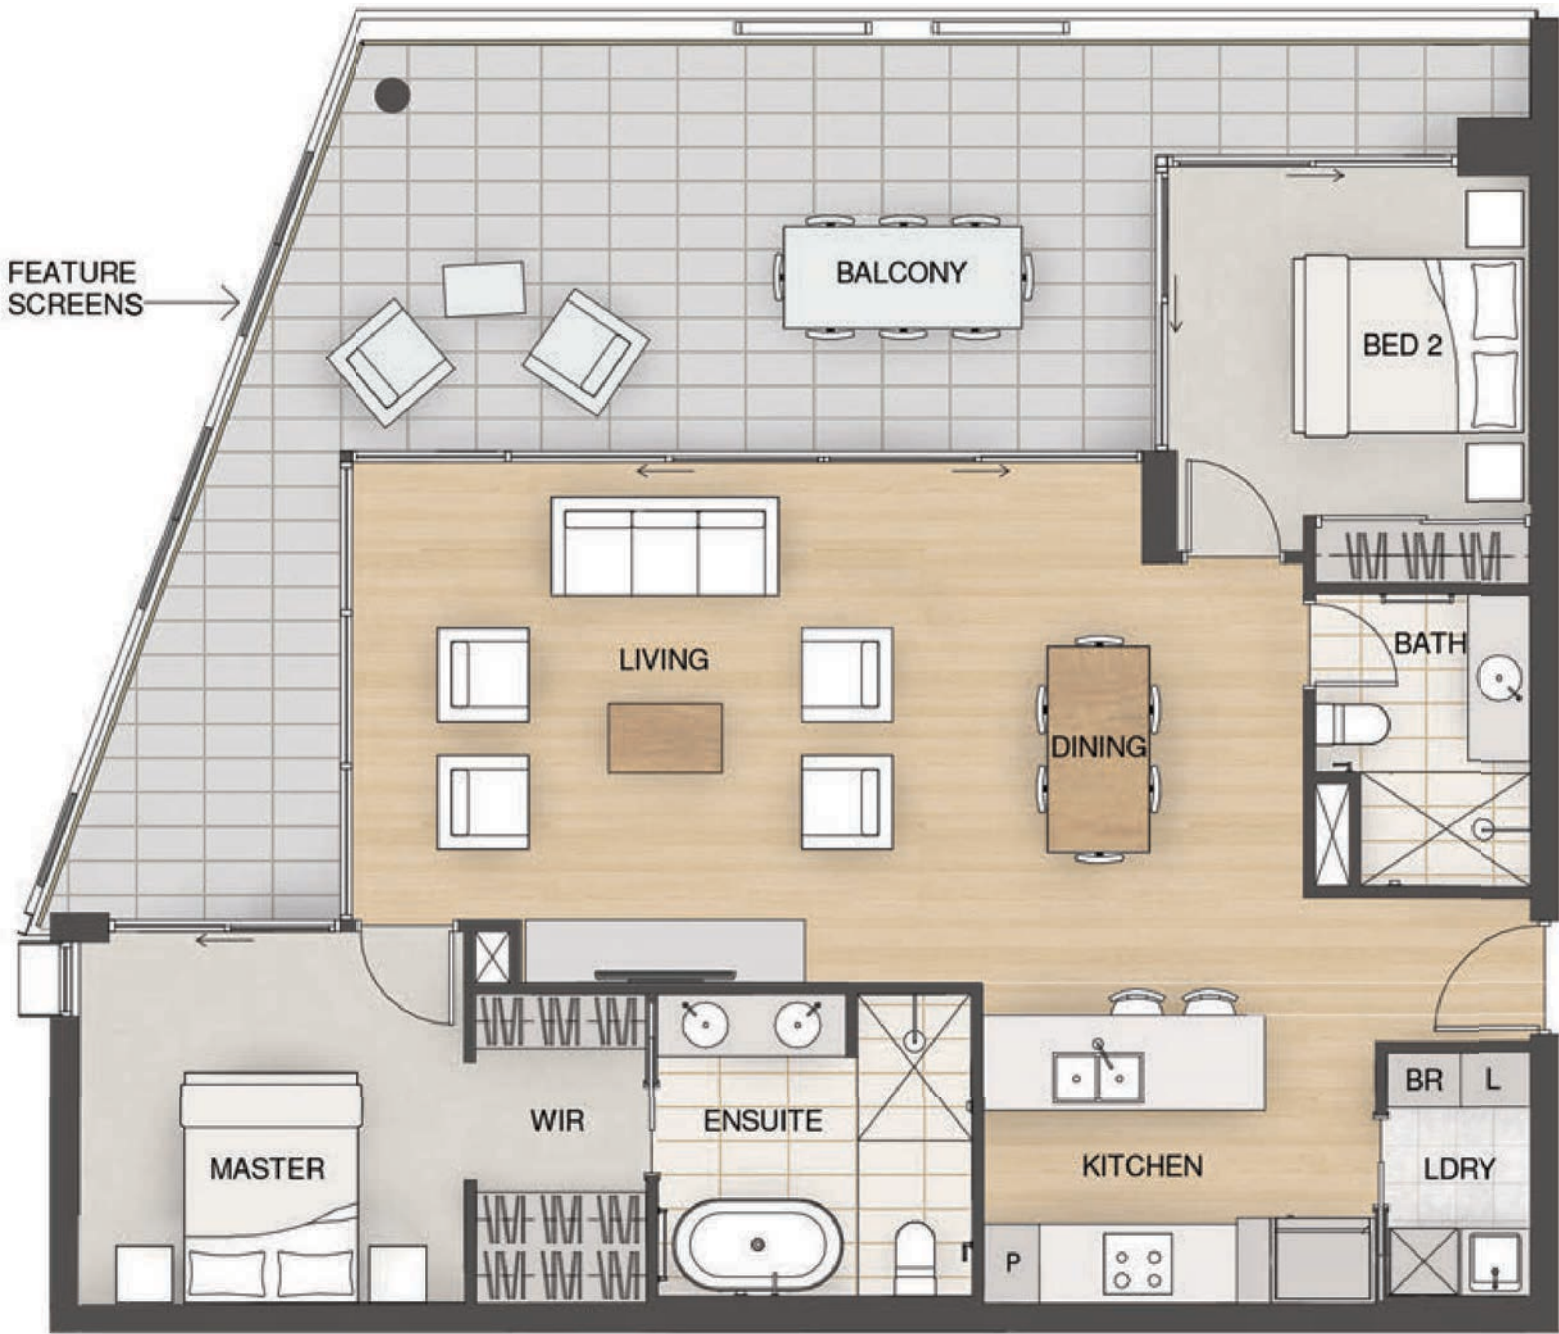

essenceclaremont.com.au

DISCLAIMER: Variations from Strata Plan may apply. Furniture is indicative. Shape and configuration of balconies, doors, windows, condensers, screens and ducts may differ from those illustrated. Areas of apartment given are based on architectural measurements. This varies from strata area as it is a different method of measuring the apartment. Plans not to scale.

TYPE

C12

essence

BY BLACKBURNE

DETAILS		MEASUREMENTS		LOCATION		NOTE
Beds	2	Internal Area	108m ²	Apartments Shown	206, 306, 406, 506	<div>For all similar apartment plans, the following variations apply:</div> <ul style="list-style-type: none">- Size of balcony or courtyard- Type and / or configuration of balustrade- Size and / or location of windows- Type, location and inclusion of screens
Baths	2	Balcony Area	34m ²	- Similar	106	
Carbays	2	TOTAL LIVING AREA	142m ²			
Store	1			Levels	1-5	
				Aspect	East	



TYPE

D1

essence

BY BLACKBURNE

DETAILS		MEASUREMENTS		LOCATION		NOTE
Beds	3	Internal Area	131m ²	Apartments Shown	208, 408	<div>For all similar apartment plans, the following variations apply:</div> <ul style="list-style-type: none">- Size of balcony or courtyard- Type and / or configuration of balustrade- Size and / or location of windows- Type, location and inclusion of screens
Baths	2	Balcony Area	17m ²	- Similar	108, 308, 508	
Carbays	2	TOTAL LIVING AREA	148m ²			
Store	1			Levels	1-5	
				Aspect	East	




essenceclaremont.com.au

DISCLAIMER: Variations from Strata Plan may apply. Furniture is indicative. Shape and configuration of balconies, doors, windows, condensers, screens and ducts may differ from those illustrated. Areas of apartment given are based on architectural measurements. This varies from strata area as it is a different method of measuring the apartment. Plans not to scale.

0 4m

DETAILS		MEASUREMENTS		LOCATION		NOTE
Beds	3	Internal Area	133m ²	Apartments Shown	325, 425, 525	For all similar apartment plans, the following variations apply: <ul style="list-style-type: none">- Size of balcony or courtyard- Type and / or configuration of balustrade- Size and / or location of windows- Type, location and inclusion of screens
Baths	2	Balcony Area	46m ²	- Similar	125, 225	
Carbays	2	TOTAL LIVING AREA	179m ²			
Store	1			Levels	1-5	
				Aspect	North West	

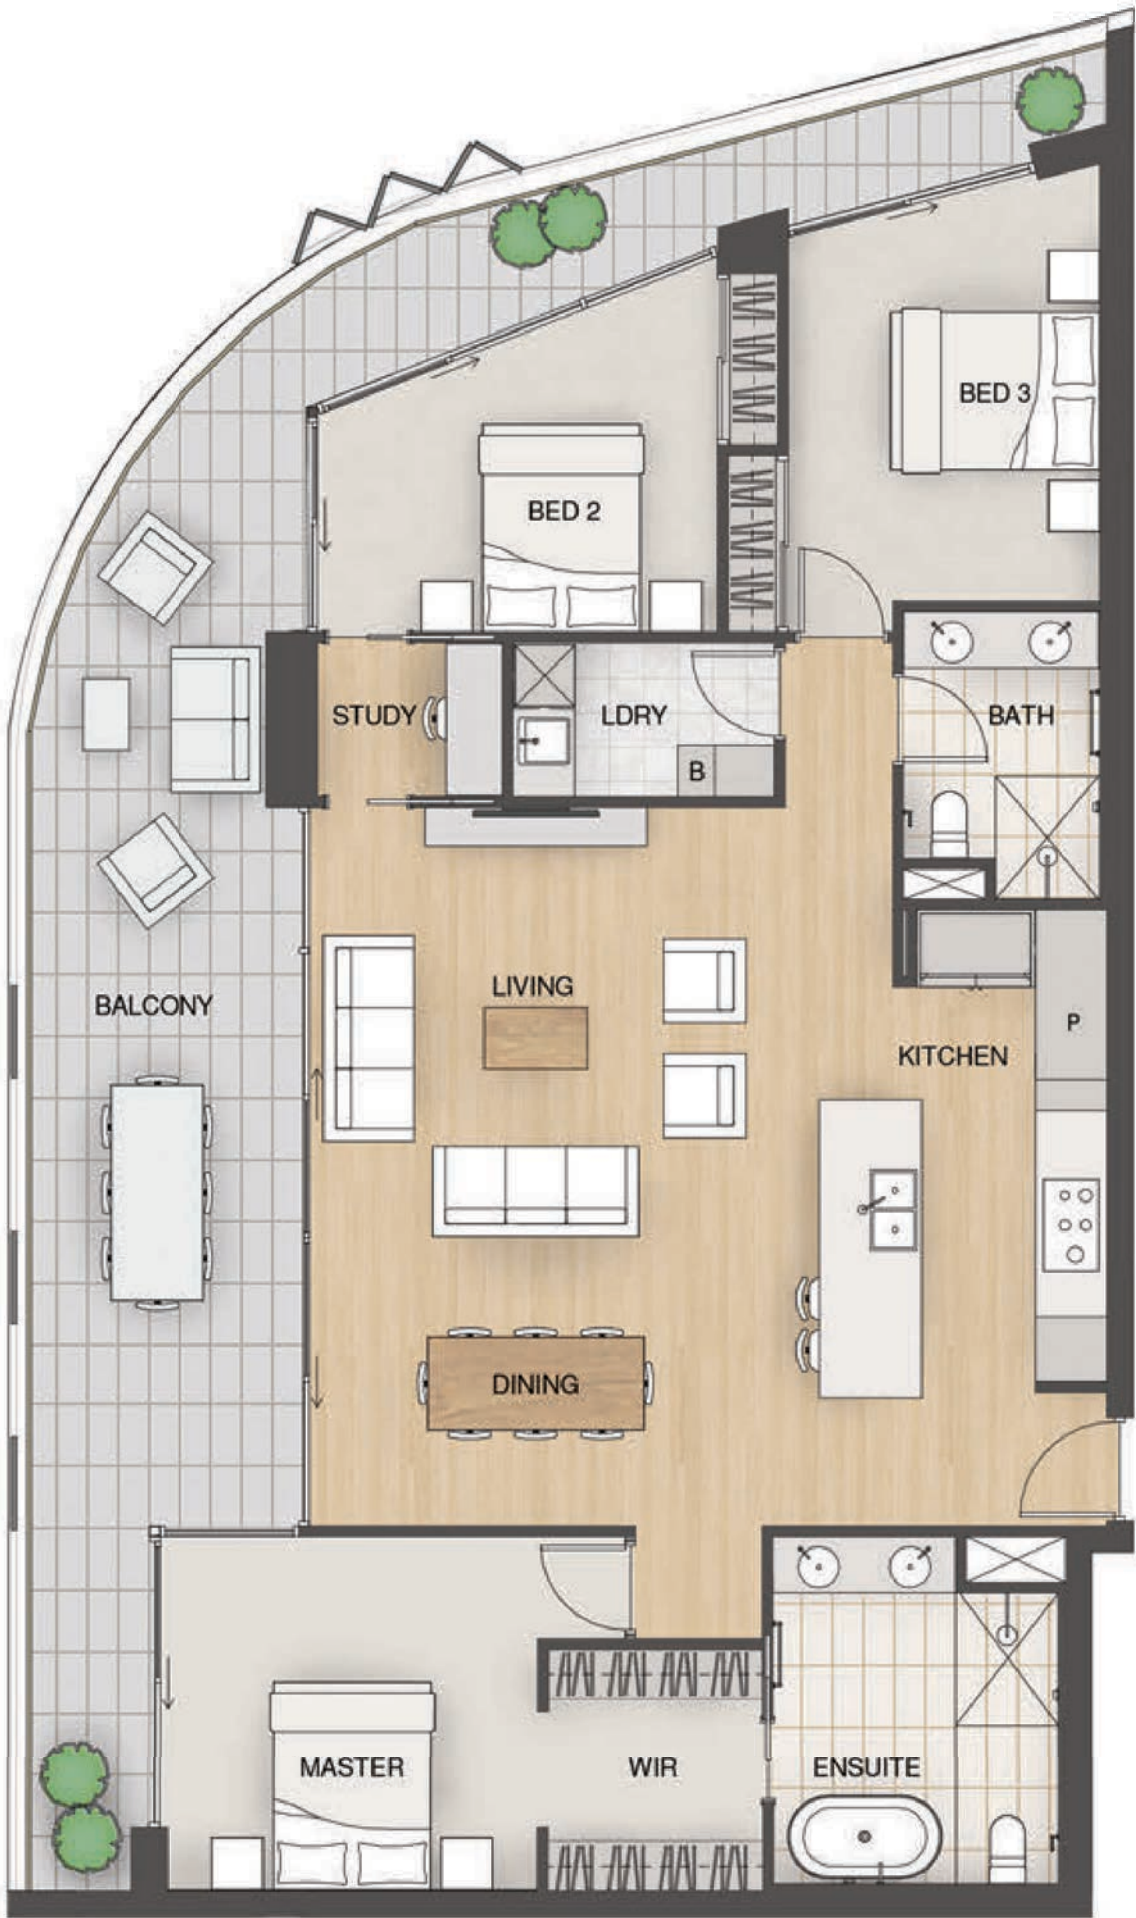

TYPE

P1

essence

BY BLACKBURNE

DETAILS		MEASUREMENTS		LOCATION		NOTE
Beds	3	Internal Area	125m ²	Apartment Shown	G03	For all similar apartment plans, the following variations apply: <ul style="list-style-type: none">- Size of balcony or courtyard- Type and / or configuration of balustrade- Size and / or location of windows- Type, location and inclusion of screens
Baths	2	Balcony Area	47m ²	Levels	Upper Ground	
Carbays	2	TOTAL LIVING AREA	172m ²	Aspect	Park View	
Store	1					




essenceclaremont.com.au

DISCLAIMER: Variations from Strata Plan may apply. Furniture is indicative. Shape and configuration of balconies, doors, windows, condensers, screens and ducts may differ from those illustrated. Areas of apartment given are based on architectural measurements. This varies from strata area as it is a different method of measuring the apartment. Plans not to scale.


0 4m

DETAILS		MEASUREMENTS		LOCATION		NOTE
Beds	3	Internal Area	130m ²	Apartments Shown	203, 403	For all similar apartment plans, the following variations apply: <ul style="list-style-type: none">- Size of balcony or courtyard- Type and / or configuration of balustrade- Size and / or location of windows- Type, location and inclusion of screens
Baths	2	Balcony Area	38m ²	- Similar	103, 303, 503	
Carbays	2	TOTAL LIVING AREA	168m ²			
Store	1			Levels	1-5	
				Aspect	Park View	

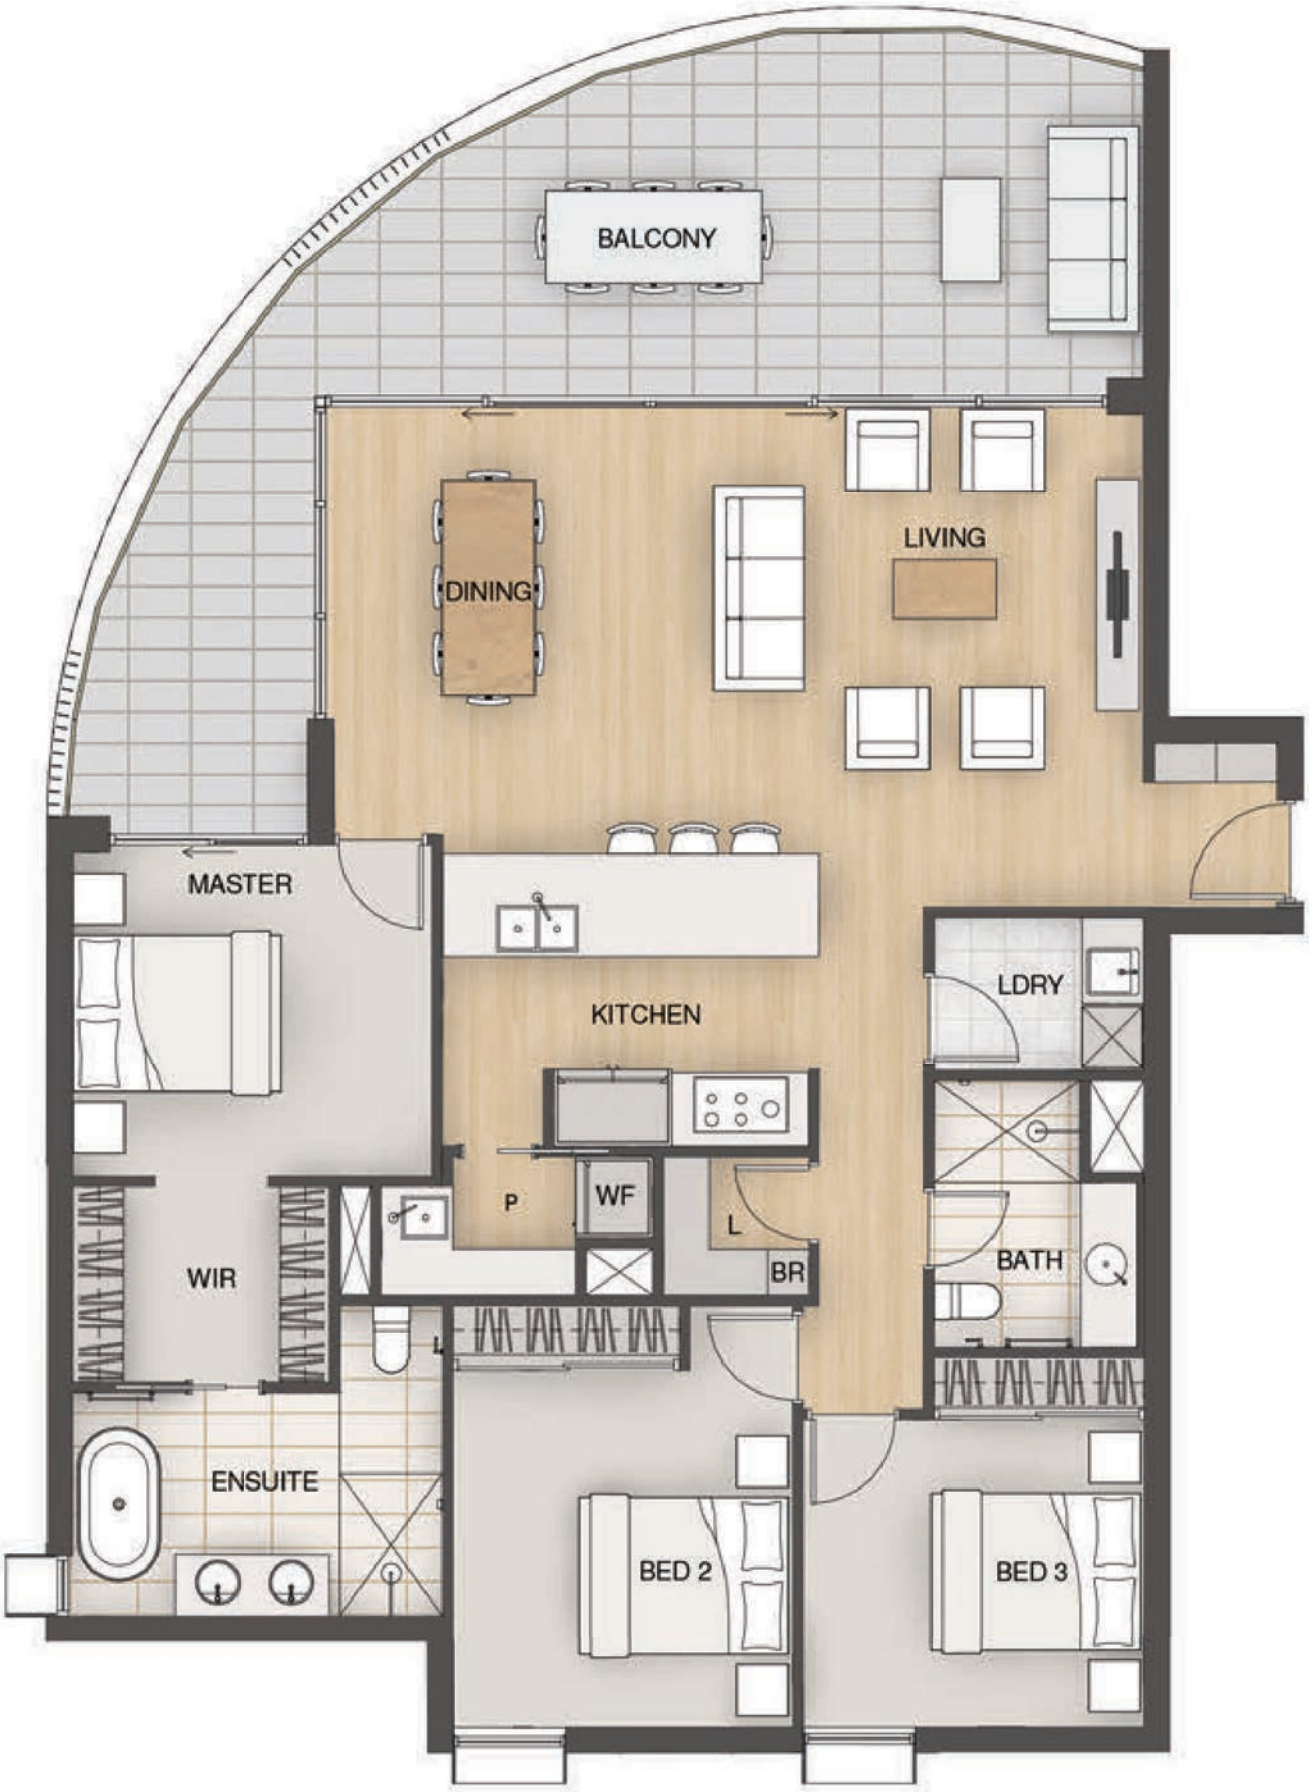

essence
BY BLACKBURNE


DETAILS		MEASUREMENTS		LOCATION		NOTE
Beds	3	Internal Area	137m ²	Apartments Shown	204,304	For all similar apartment plans, the following variations apply: <ul style="list-style-type: none">- Size of balcony or courtyard- Type and / or configuration of balustrade- Size and / or location of windows- Type, location and inclusion of screens
Baths	2	Balcony Area	40m ²	- Similar	104,404	
Carbays	2	TOTAL LIVING AREA	177m ²			
Store	1			Levels	1-4	
				Aspect	Park View	

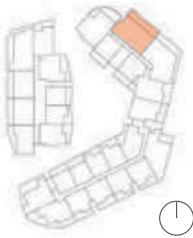

DETAILS		MEASUREMENTS		LOCATION		NOTE
Beds	3	Internal Area	137m ²	Apartment Shown	G02	For all similar apartment plans, the following variations apply: <ul style="list-style-type: none">- Size of balcony or courtyard- Type and / or configuration of balustrade- Size and / or location of windows- Type, location and inclusion of screens
Baths	2	Balcony Area	55m ²	Level	Upper Ground	
Carbays	2	TOTAL LIVING AREA	192m ²	Aspect	Park View	
Store	1					




essence
BY BLACKBURNE

DETAILS		MEASUREMENTS		LOCATION		NOTE
Beds	3	Internal Area	137m ²	Apartment Shown	504	<div></div> <div>For all similar apartment plans, the following variations apply:</div> <ul style="list-style-type: none">- Size of balcony or courtyard- Type and / or configuration of balustrade- Size and / or location of windows- Type, location and inclusion of screens
Baths	2	Balcony Area	47m ²	Level	5	
Carbays	2	TOTAL LIVING AREA	184m ²	Aspect	Park View	
Store	1					



essence

BY BLACKBURNE

DETAILS		MEASUREMENTS		LOCATION		NOTE
Beds	3	Internal Area	154m ²	Apartments Shown	205,305	
Baths	2	Balcony Area	47m ²	- Similar	105,405	
Carbays	2	TOTAL LIVING AREA	201m ²			
Store	1			Levels	1-4	
				Aspect	Park View	

For all similar apartment plans, the following variations apply:

- Size of balcony or courtyard
- Type and / or configuration of balustrade
- Size and / or location of windows
- Type, location and inclusion of screens




TYPE

P4

essence

BY BLACKBURNE

DETAILS		MEASUREMENTS		LOCATION		NOTE
Beds	3	Internal Area	154m ²	Apartment Shown	505	For all similar apartment plans, the following variations apply: - Size of balcony or courtyard - Type and / or configuration of balustrade - Size and / or location of windows - Type, location and inclusion of screens
Baths	2	Balcony Area	55m ²			
Carbays	2	TOTAL LIVING AREA	209m ²	Level	5	
Store	1			Aspect	Park View	





essenceclaremont.com.au

DISCLAIMER: Variations from Strata Plan may apply. Furniture is indicative. Shape and configuration of balconies, doors, windows, condensers, screens and ducts may differ from those illustrated. Areas of apartment given are based on architectural measurements. This varies from strata area as it is a different method of measuring the apartment. Plans not to scale.

