

LOWER BASEMENT

LB

essence  
BY BLACKBURNE

DAVIES LINK

PARK

DAVIES ROAD

SHENTON ROAD



DISCLAIMER: Shape and configuration of balconies, doors, windows, condensers, screens and ducts may differ from those illustrated. Plans not to scale.

Last Updated: 13/02/2017

UPPER BASEMENT

UB

essence

BY BLACKBURNE

DAVIES ROAD

DAVIES LINK

PARK

SHENTON ROAD

DISCLAIMER: Shape and configuration of balconies, doors, windows, condensers, screens and ducts may differ from those illustrated. Plans not to scale.

N

Last Updated: 13/02/2017



GROUND

G

# essence

BY BLACKBURNE



DISCLAIMER: Shape and configuration of balconies, doors, windows, condensers, screens and ducts may differ from those illustrated. Plans not to scale.

Last Updated: 13/02/2017




UPPER GROUND

UG

# essence

BY BLACKBURNE

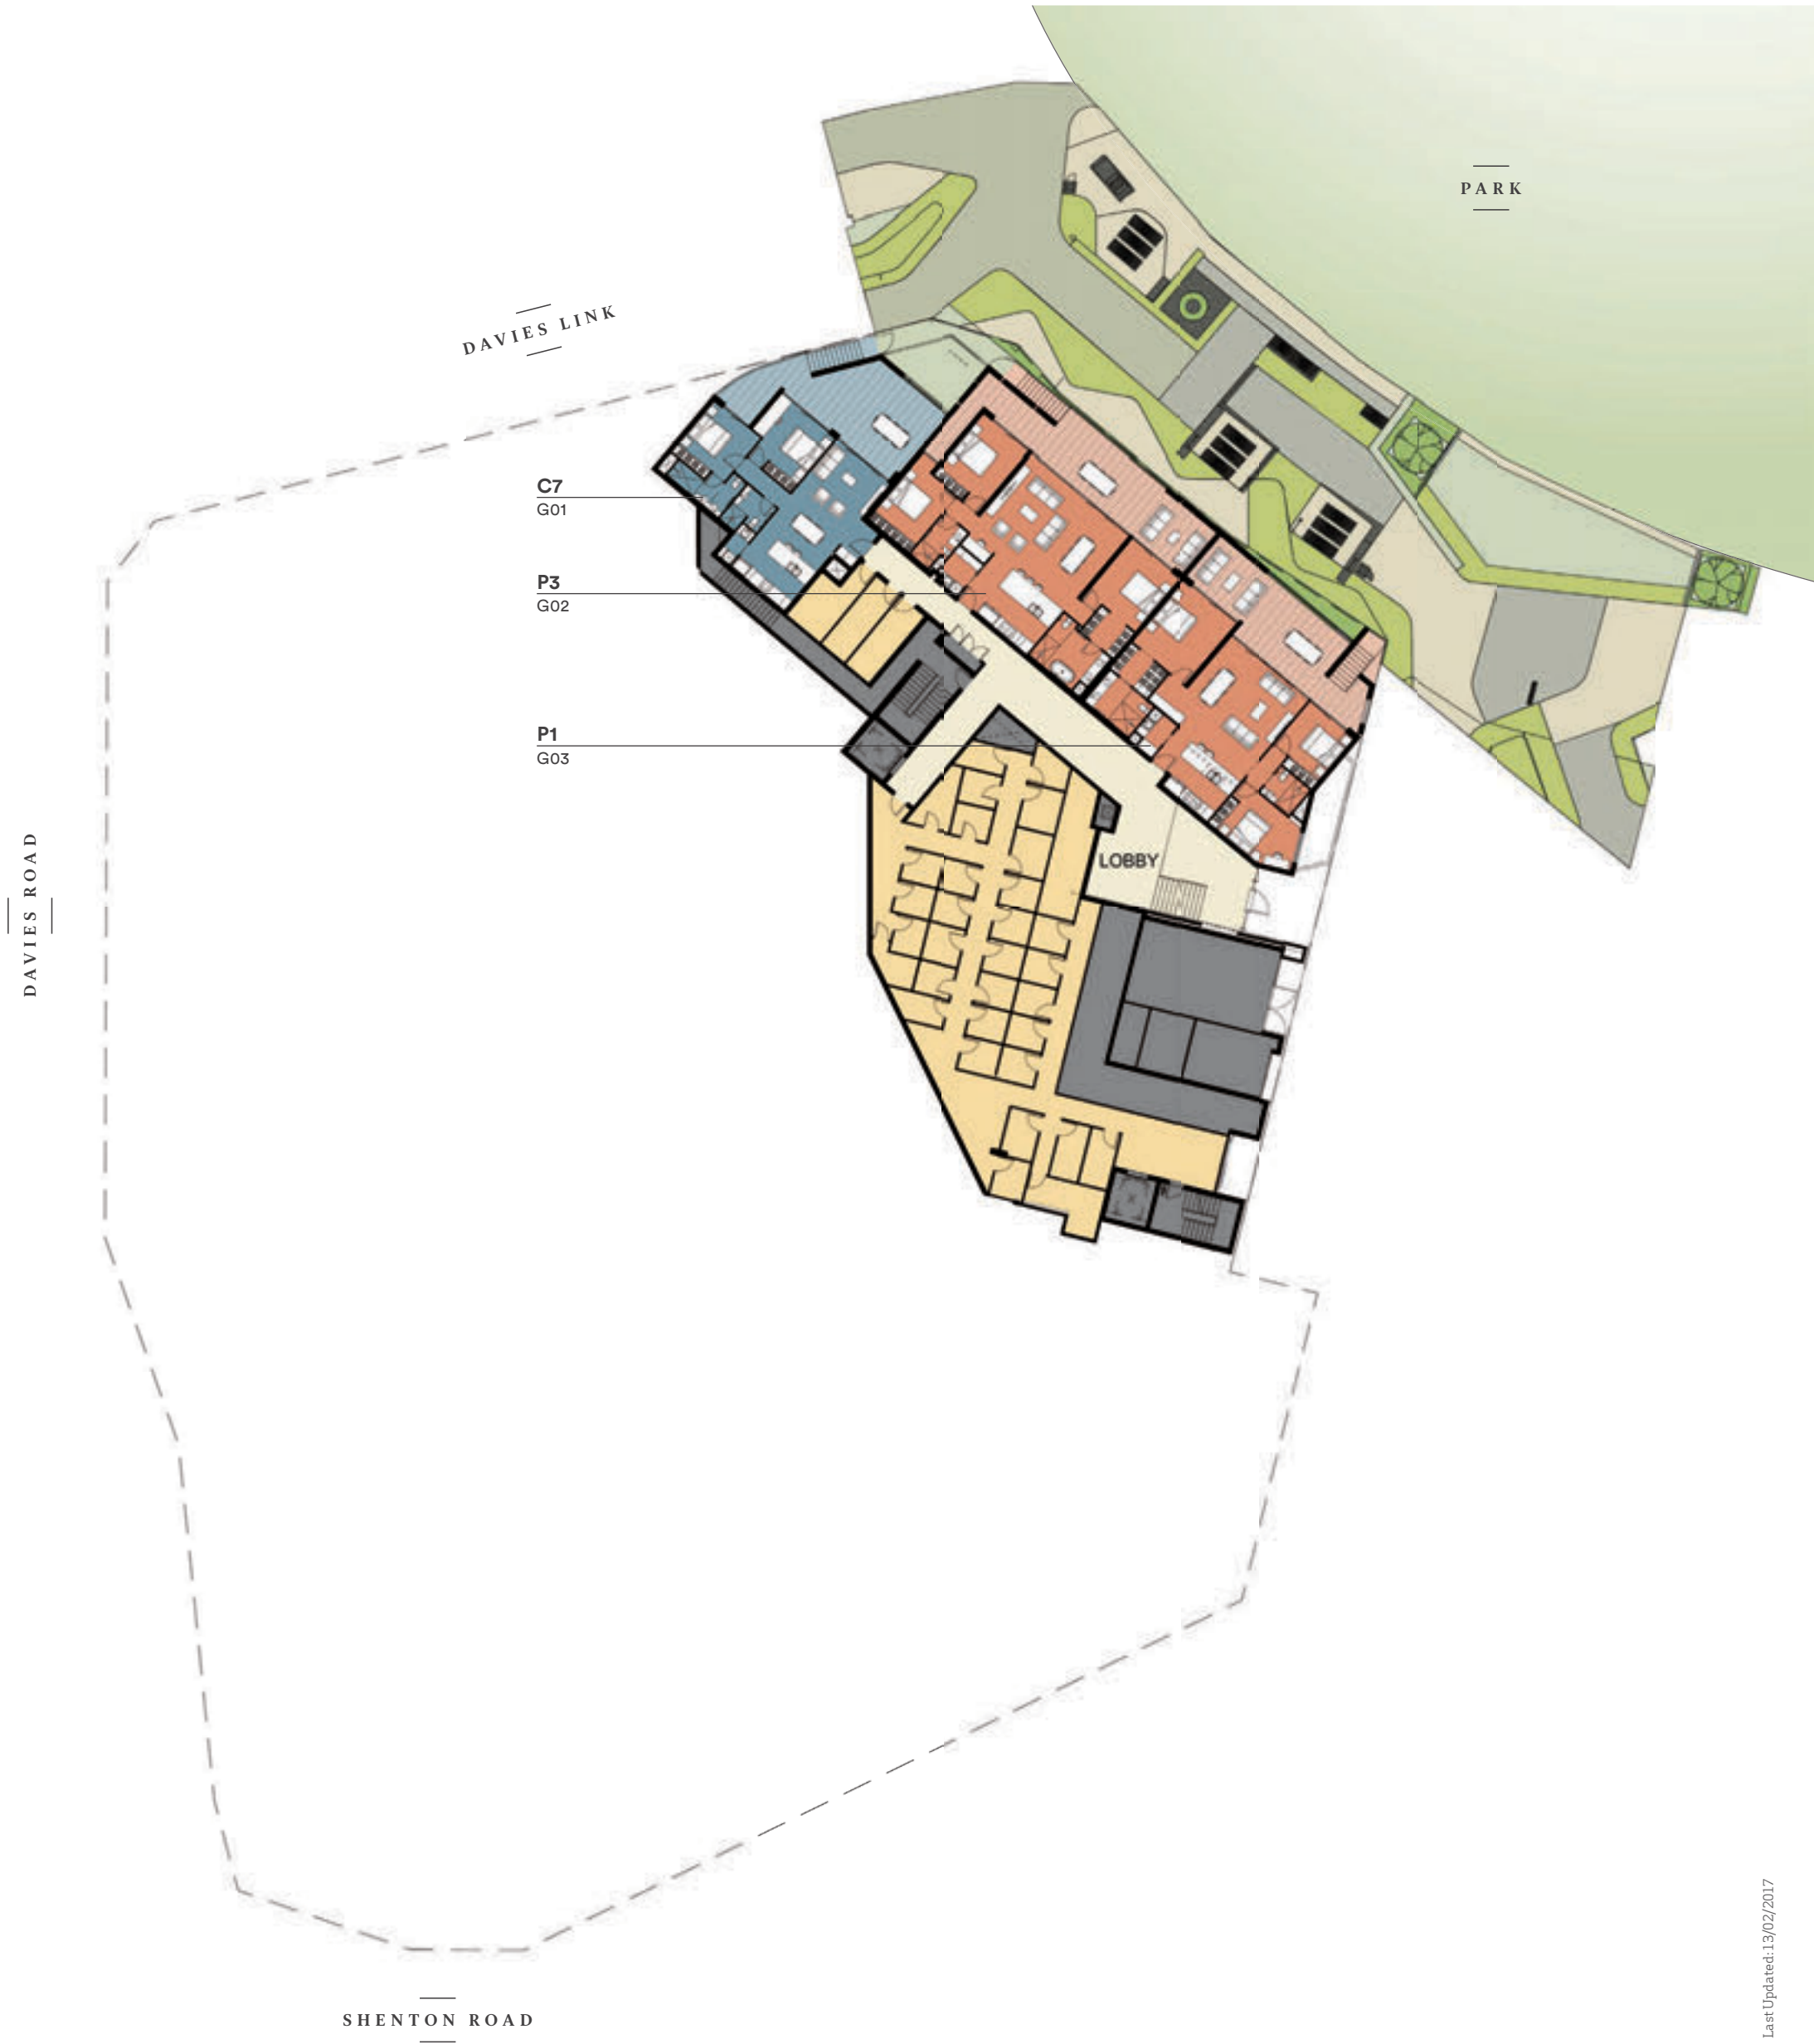

DISCLAIMER: Shape and configuration of balconies, doors, windows, condensers, screens and ducts may differ from those illustrated. Plans not to scale.





essence  
BY BLACKBURNE

FLOORPLATE

- Type A 1 Bed x 1 Bath
- Type B 2 Bed x 1 Bath
- Type C 2 Bed x 2 Bath
- Type D 3 Bed x 2 Bath
- Type P Park View 3 Bed x 2 Bath





essence  
BY BLACKBURNE

FLOORPLATE

- Type A 1 Bed x 1 Bath
- Type B 2 Bed x 1 Bath
- Type C 2 Bed x 2 Bath
- Type D 3 Bed x 2 Bath
- Type P Park View 3 Bed x 2 Bath



DISCLAIMER: Shape and configuration of balconies, doors, windows, condensers, screens and ducts may differ from those illustrated. Plans not to scale.



essence  
BY BLACKBURNE

FLOORPLATE

- Type A 1 Bed x 1 Bath
- Type B 2 Bed x 1 Bath
- Type C 2 Bed x 2 Bath
- Type D 3 Bed x 2 Bath
- Type P Park View 3 Bed x 2 Bath




DISCLAIMER: Shape and configuration of balconies, doors, windows, condensers, screens and ducts may differ from those illustrated. Plans not to scale.



essence  
BY BLACKBURNE

FLOORPLATE

- Type A 1 Bed x 1 Bath
- Type B 2 Bed x 1 Bath
- Type C 2 Bed x 2 Bath
- Type D 3 Bed x 2 Bath
- Type P Park View 3 Bed x 2 Bath

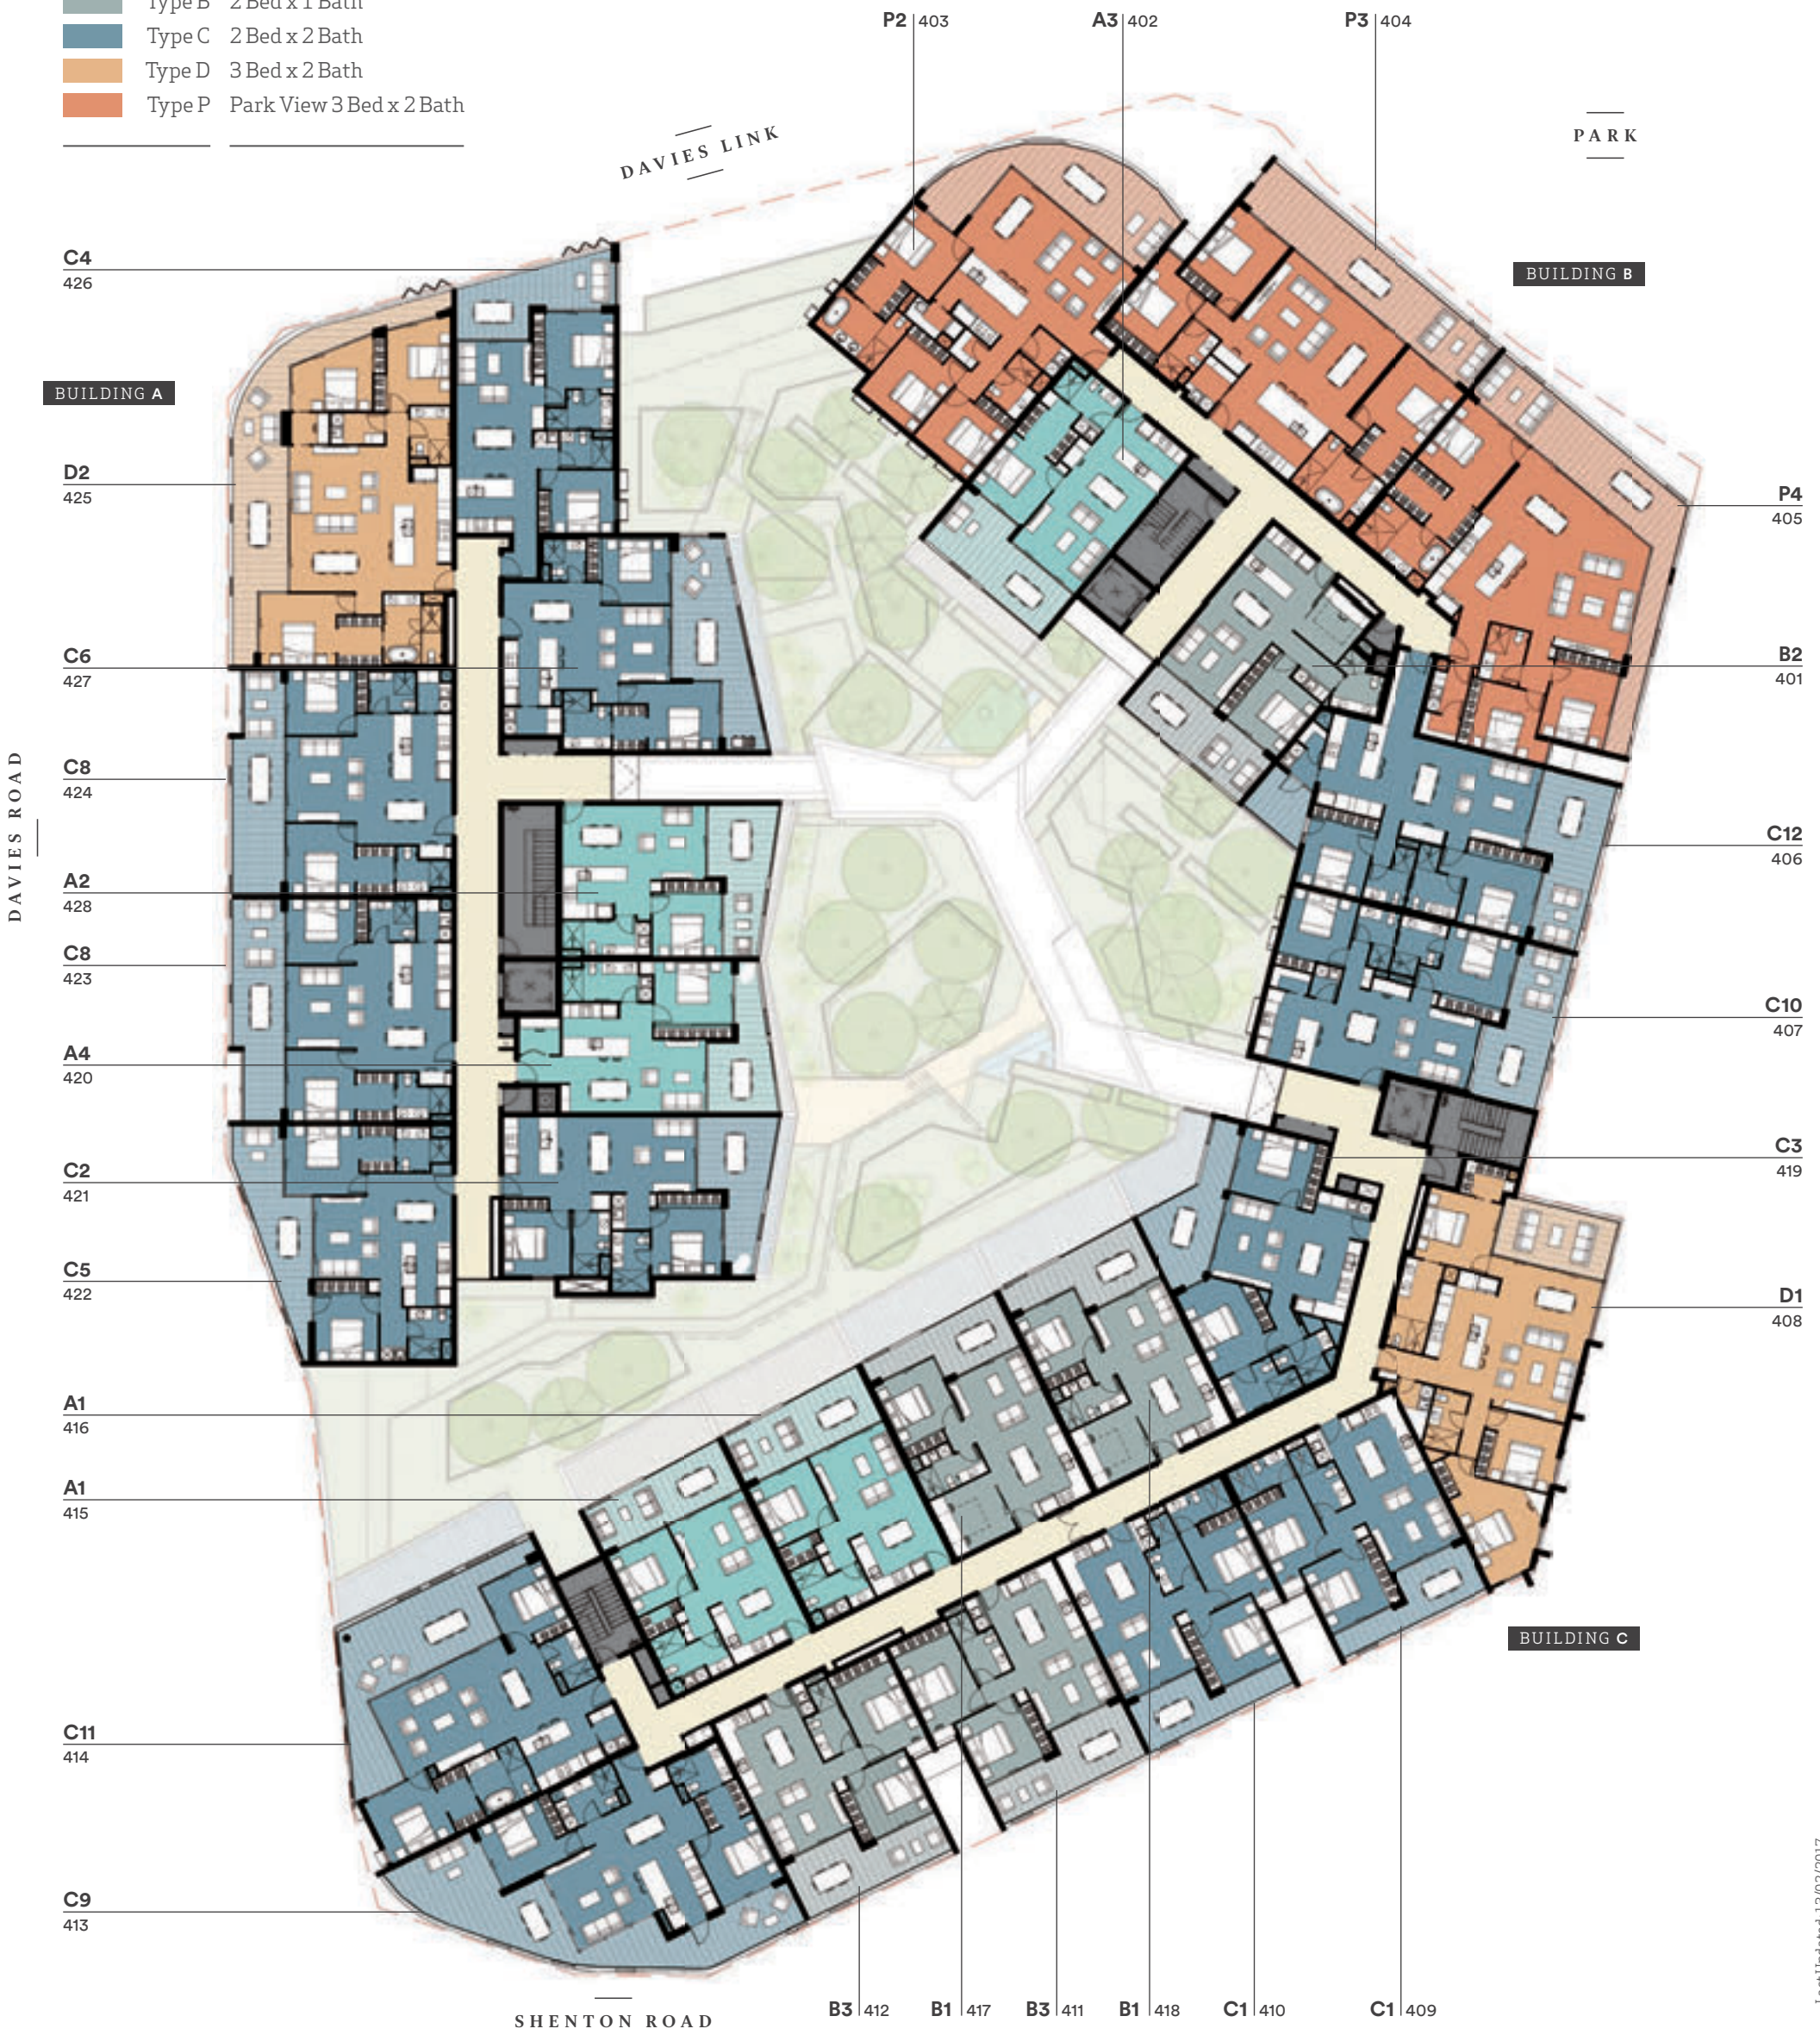

DISCLAIMER: Shape and configuration of balconies, doors, windows, condensers, screens and ducts may differ from those illustrated. Plans not to scale.



essence  
BY BLACKBURNE

FLOORPLATE

- Type A 1 Bed x 1 Bath
- Type B 2 Bed x 1 Bath
- Type C 2 Bed x 2 Bath
- Type D 3 Bed x 2 Bath
- Type P Park View 3 Bed x 2 Bath



DISCLAIMER: Shape and configuration of balconies, doors, windows, condensers, screens and ducts may differ from those illustrated. Plans not to scale.



ROOFTOP

R

# essence

BY BLACKBURNE

DAVIES LINK

PARK

BUILDING A

BUILDING B

DAVIES ROAD

SHENTON ROAD

Resident Cellar and Dining Room  
Fully Equipped Scullery

Private Formal Dining with High-end  
Appliances and Caterer's Kitchen

Library / Media Room  
Including Wall Mounted  
TV and Book Exchange

State of the Art BBQ Cooking Facilities  
Kitchenette

High Stool Dining With Spectacular Views  
Indoor Lounge

Outdoor Entertaining

Open Air Casual Dining

BUILDING C

Outdoor  
Lounge

Open Air  
Dining

State of the Art BBQ  
Cooking Facilities

DISCLAIMER: Shape and configuration of balconies,  
doors, windows, condensers, screens and ducts may  
differ from those illustrated. Plans not to scale.

N

Last Updated: 13/02/2017